


奈良市西大寺国見町1丁目2162-1

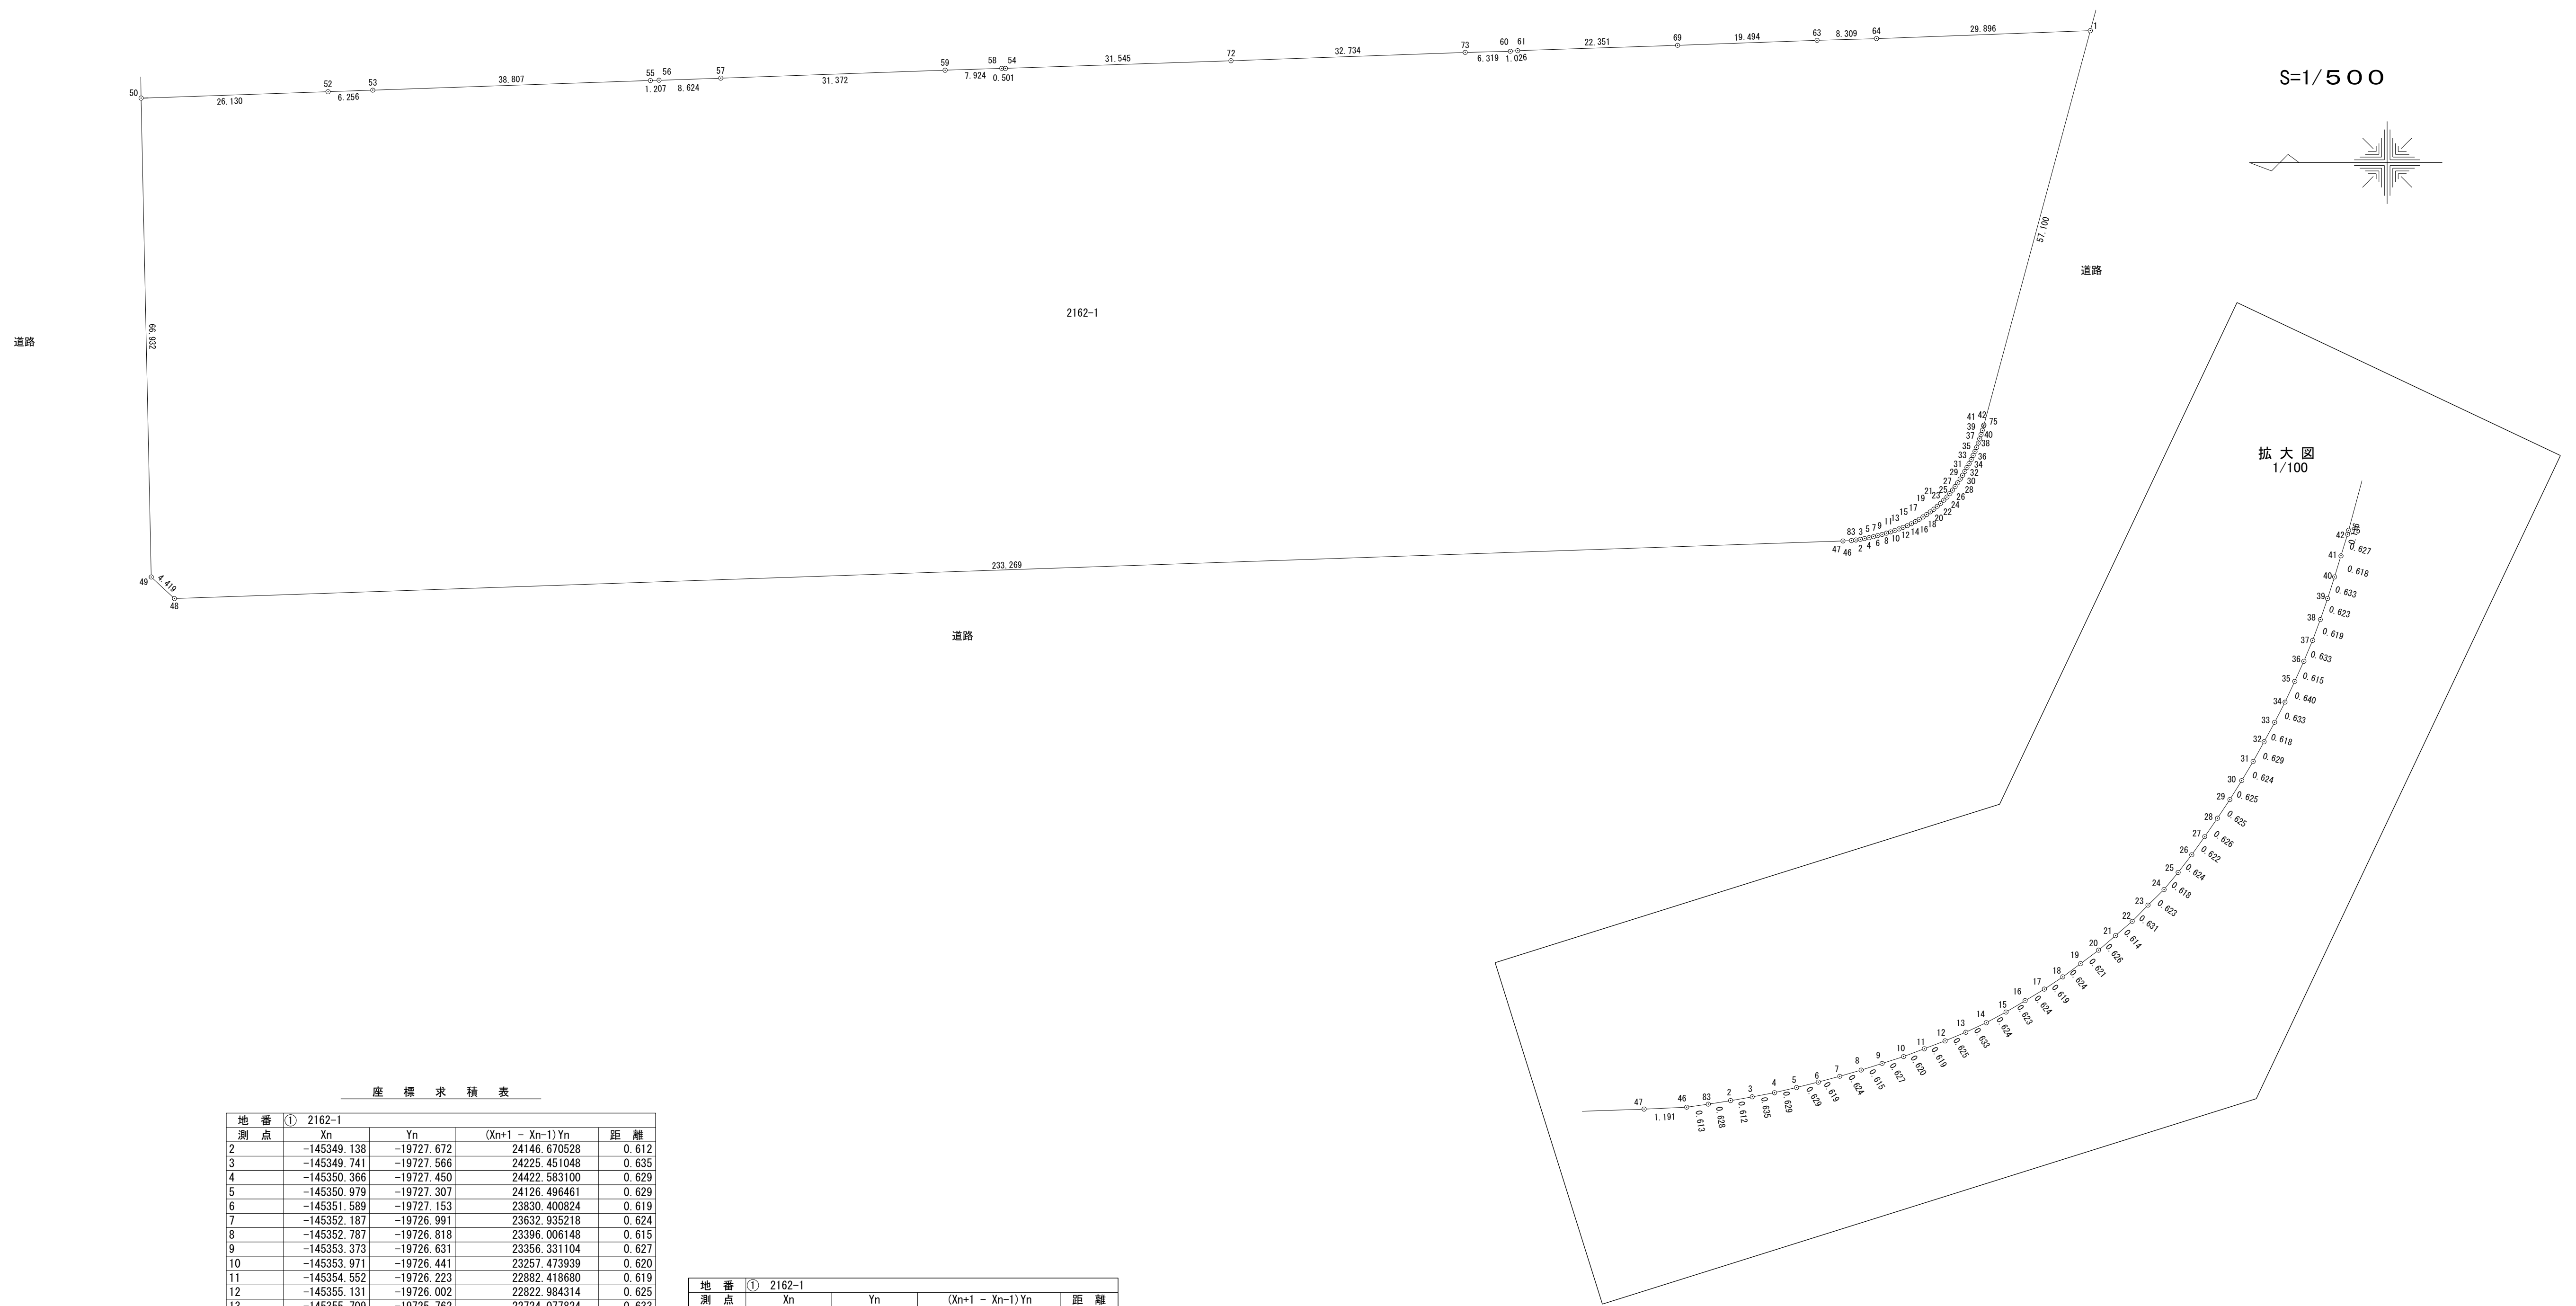


座標求積表

地番 ① 2162-1	測点	Xn	Yn	(Xn+1 - Xn-1) Yn	距離
2	-145349.138	-19727.672	24146.670528	0.612	
3	-145349.741	-19727.566	24225.451048	0.635	
4	-145350.366	-19727.450	24422.583100	0.629	
5	-145350.979	-19727.307	24126.496461	0.629	
6	-145351.589	-19727.153	23830.400824	0.619	
7	-145352.187	-19726.991	23632.93218	0.624	
8	-145352.787	-19726.818	23396.006148	0.615	
9	-145353.373	-19726.631	23356.331104	0.627	
10	-145353.971	-19726.441	23257.473939	0.620	
11	-145354.552	-19726.223	22882.418680	0.619	
12	-145355.131	-19726.002	22822.984314	0.625	
13	-145355.709	-19725.762	22724.077824	0.633	
14	-145356.283	-19725.493	22171.454132	0.624	
15	-145356.833	-19725.197	21401.838745	0.623	
16	-145357.368	-19724.877	21125.343267	0.624	
17	-145357.904	-19724.556	20730.508356	0.619	
18	-145358.419	-19724.212	20079.247816	0.624	
19	-145358.922	-19723.842	19704.118158	0.621	
20	-145359.418	-19723.468	19171.210896	0.626	
21	-145359.894	-19723.060	18598.845580	0.614	
22	-145360.361	-19722.600	17888.452620	0.631	
23	-145360.801	-19722.207	17493.597809	0.623	
24	-145361.248	-19721.772	16695.732024	0.618	
25	-145361.643	-19721.296	15323.446992	0.624	
26	-145362.025	-19720.802	14652.555886	0.622	
27	-145362.386	-19720.295	14119.731220	0.626	
28	-145362.741	-19719.779	13843.284858	0.625	
29	-145363.088	-19719.258	13409.095440	0.625	
30	-145363.421	-19718.728	12836.891928	0.624	
31	-145363.739	-19718.191	12304.151184	0.629	
32	-145364.045	-19717.641	11850.302241	0.618	
33	-145364.340	-19717.097	11514.784648	0.633	

地番 ① 2162-1	測点	Xn	Yn	(Xn+1 - Xn-1) Yn	距離
34	-145364.629	-19716.533	11100.408079	0.640	
35	-145364.903	-19715.954	10410.023712	0.615	
36	-145365.157	-19715.393	9837.981107	0.633	
37	-145365.402	-19714.809	9029.382522	0.619	
38	-145365.615	-19714.227	8220.832659	0.623	
39	-145365.819	-19713.638	7846.027924	0.633	
40	-145366.013	-19713.035	7412.101160	0.618	
41	-145366.195	-19712.444	7214.754504	0.627	
42	-145366.379	-19711.844	4198.622772	0.116	
75	-145366.408	-19711.731	293645.656707	57.100	
1	-145381.276	-19656.600	-295006.252800	29.896	
64	-145351.400	-19657.709	-750570.645038	8.309	
63	-145343.094	-19657.959	-546255.364692	19.494	
69	-145323.612	-19658.644	-822144.150724	22.351	
61	-145301.273	-19659.393	-459282.739266	1.026	
60	-145300.250	-19659.472	-144300.524480	6.319	
73	-145293.933	-19659.633	-767335.135623	32.734	
72	-145261.219	-19660.801	-1263029.517041	31.545	
54	-145229.692	-19661.871	-629730.404388	0.501	
58	-145229.191	-19661.865	-165572.565165	7.924	

地番 ① 2162-1	測点	Xn	Yn	(Xn+1 - Xn-1) Yn	距離
59	-145221.271	-19662.130	-772190.831490	31.372	
57	-145189.918	-19663.234	-785976.789448	8.624	
56	-145181.299	-19663.529	-193213.835954	1.207	
55	-145180.092	-19663.568	-786365.747888	38.807	
53	-145141.308	-19664.908	-885648.461596	6.256	
52	-145135.055	-19665.127	-636520.830736	26.130	
50	-145108.940	-19666.026	-485731.176174	66.932	
49	-145110.356	-19732.944	91738.456656	4.419	
48	-145113.589	-19735.957	4664869.740348	233.269	
47	-145346.720	-19727.908	4622663.130468	1.191	
46	-145347.910	-19727.855	35450.955435	0.613	
83	-145348.517	-19727.769	24225.700332	0.628	
倍面積					36635.224670
面積					18317.6123350
地積					18317.61 m <sup>2</sup>
坪数					5541.07

S=1/500

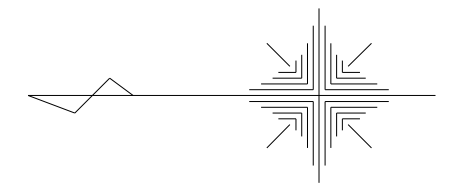

拡大図  
1/100

業務名	西大寺団地『土地境界確定・敷地測量調査業務』		
図面名	敷地確定丈量図		
作成年月日	2012年3月31日		
縮尺	S=1:500	図面番号	/
発注者名	西大寺団地管理組合		
測量会社名	丸善測量事務所		